




MARCUS G
LANGSETH
NEW YORK
NY


LAMONT-DOHERTY EARTH OBSERVATORY


MARCUS G. LANGSETH

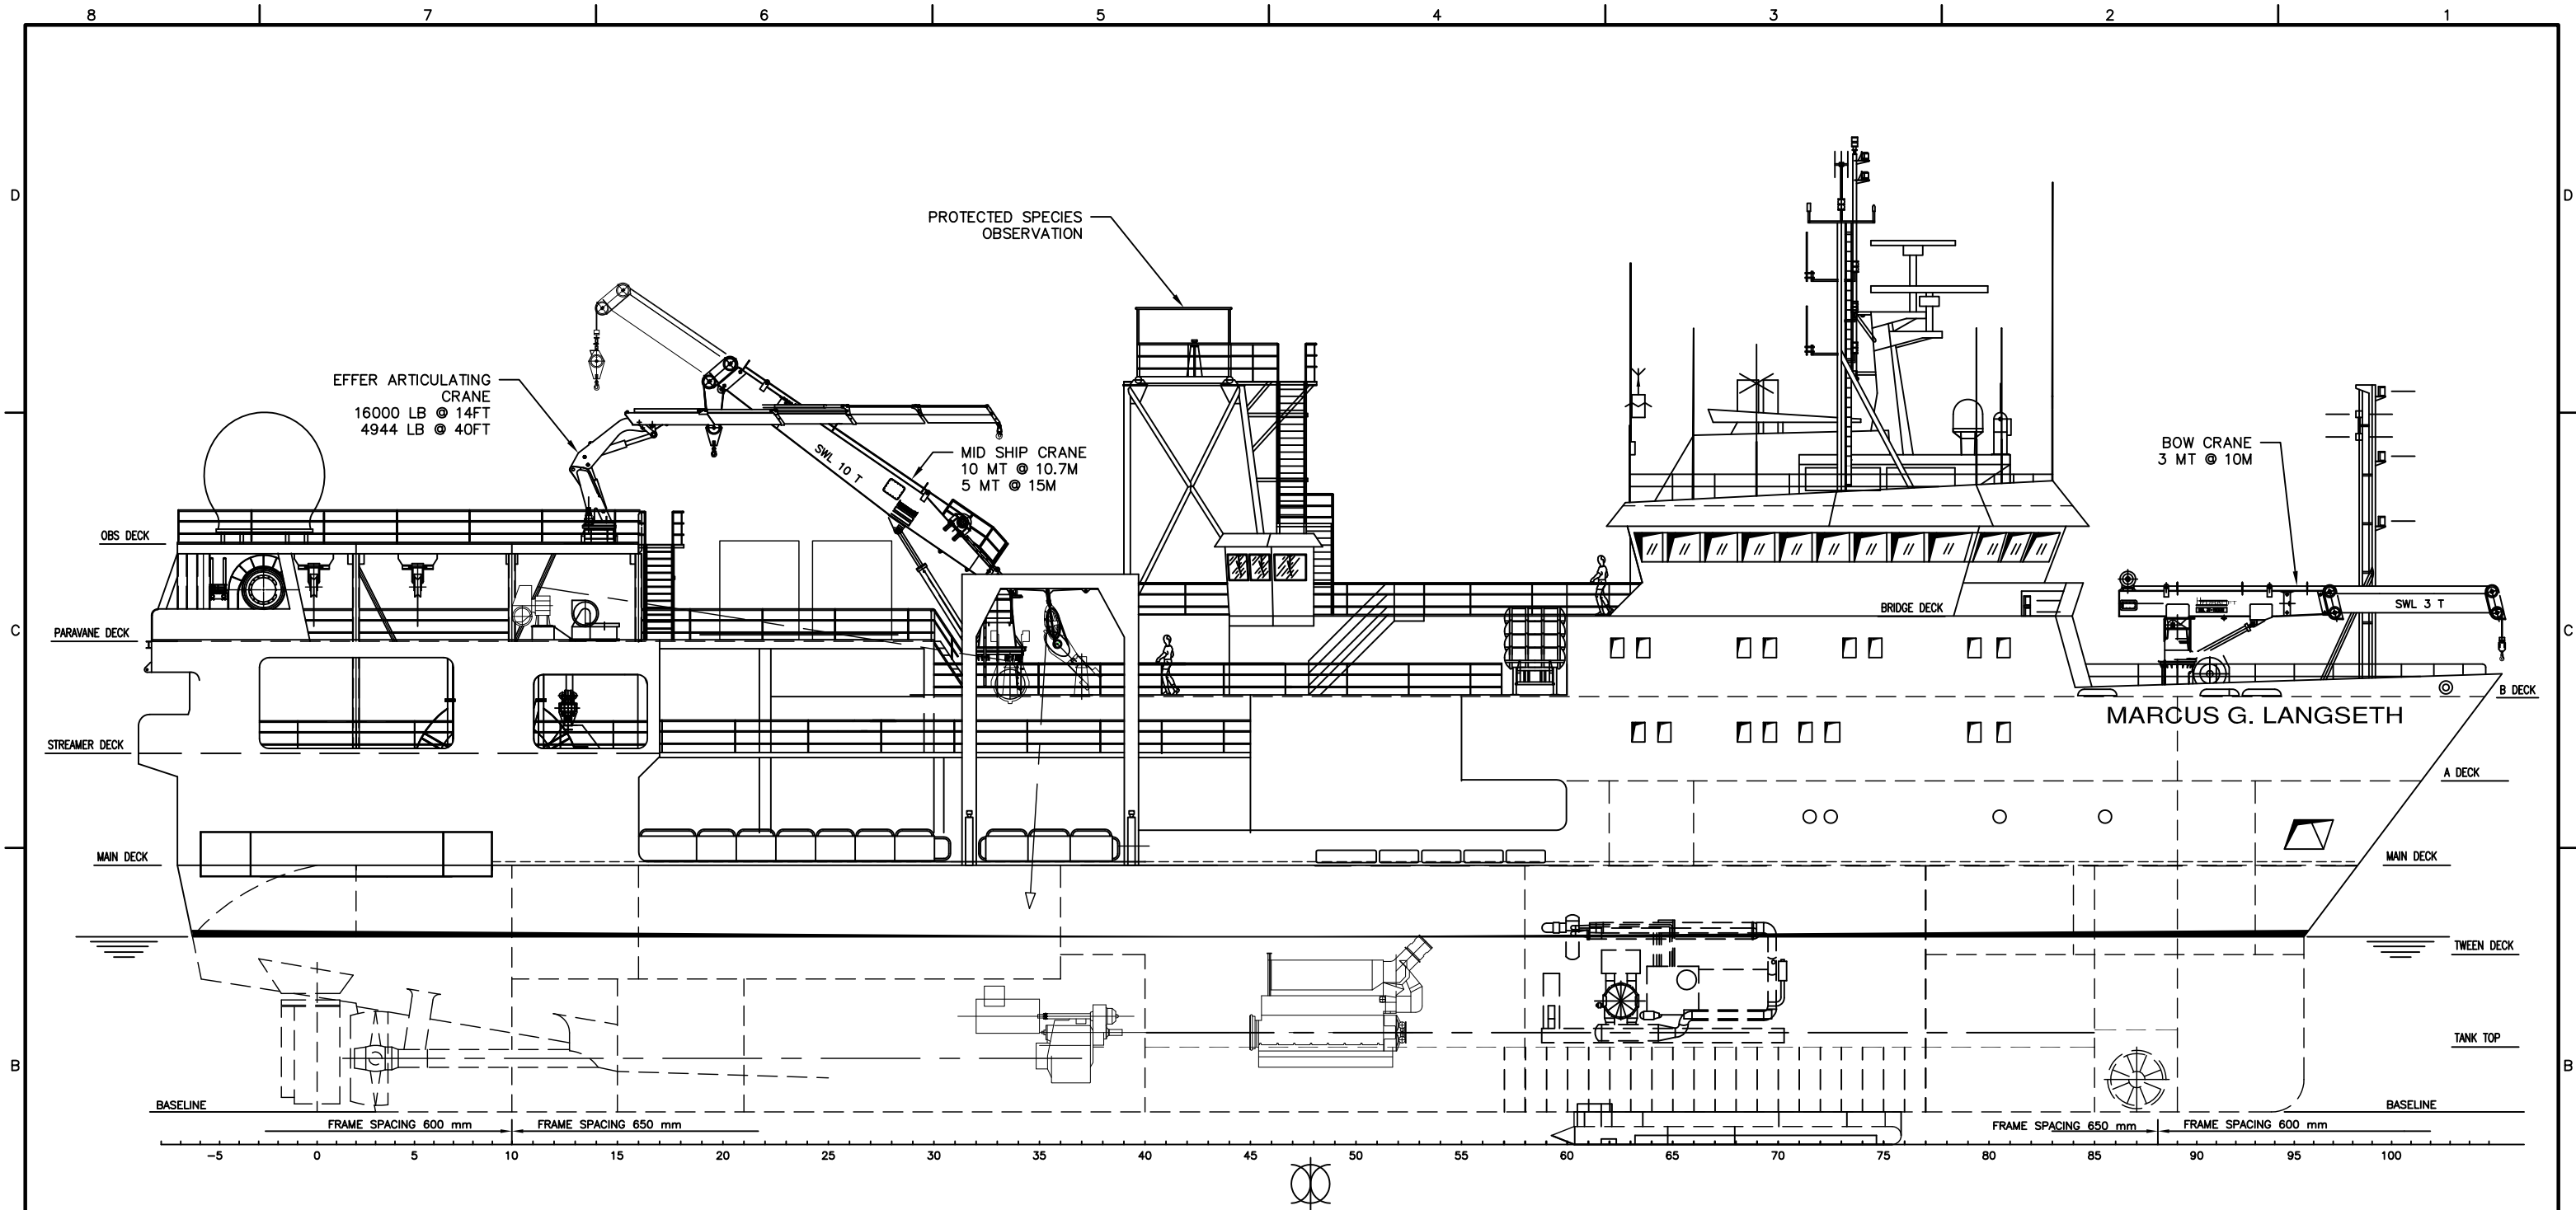


ELEVATION 1-4A
OUTBOARD PROFILE
1/16"=1'-0"


GENERAL NOTES		REFERENCES		REVISIONS					LAMONT DOHERTY EARTH OBSERVATORY PALISADES, NY				
		1. R/V MARCUS G. LANGSETH, LAMONT DOHERTY EARTH OBSERVATORY, DWG. NO. LC-02-010, REV 1, 1 JUNE 2005.		ZONE	REV	DESCRIPTION	DATE	APPD	R/V MARCUS G. LANGSETH GENERAL ARRANGEMENT OUTBOARD PROFILE				
				ALL	-	1. THIS DRAWING REPLACES LAMONT DOHERTY EARTH OBSERVATORY DWG. NO. LC-02-010, "R/V MARCUS LANGSETH."	9/24/15	TSL	<div><div></div><div>Glosten</div></div> <div><div>INNOVATIVE MARINE SOLUTIONS</div><div>1201 WESTERN AVENUE, SUITE 200 SEATTLE, WASHINGTON 98101-2953 T 206.624.7850 GLOSTEN.COM</div></div>				
									Drawn GW	Checked TSL	Approved TSL	Date 7-07-10	Revision 1 of 4
									Scale AS NOTED	Drawing Number 15105-000-01		Sheet 1 of 4	Revision -

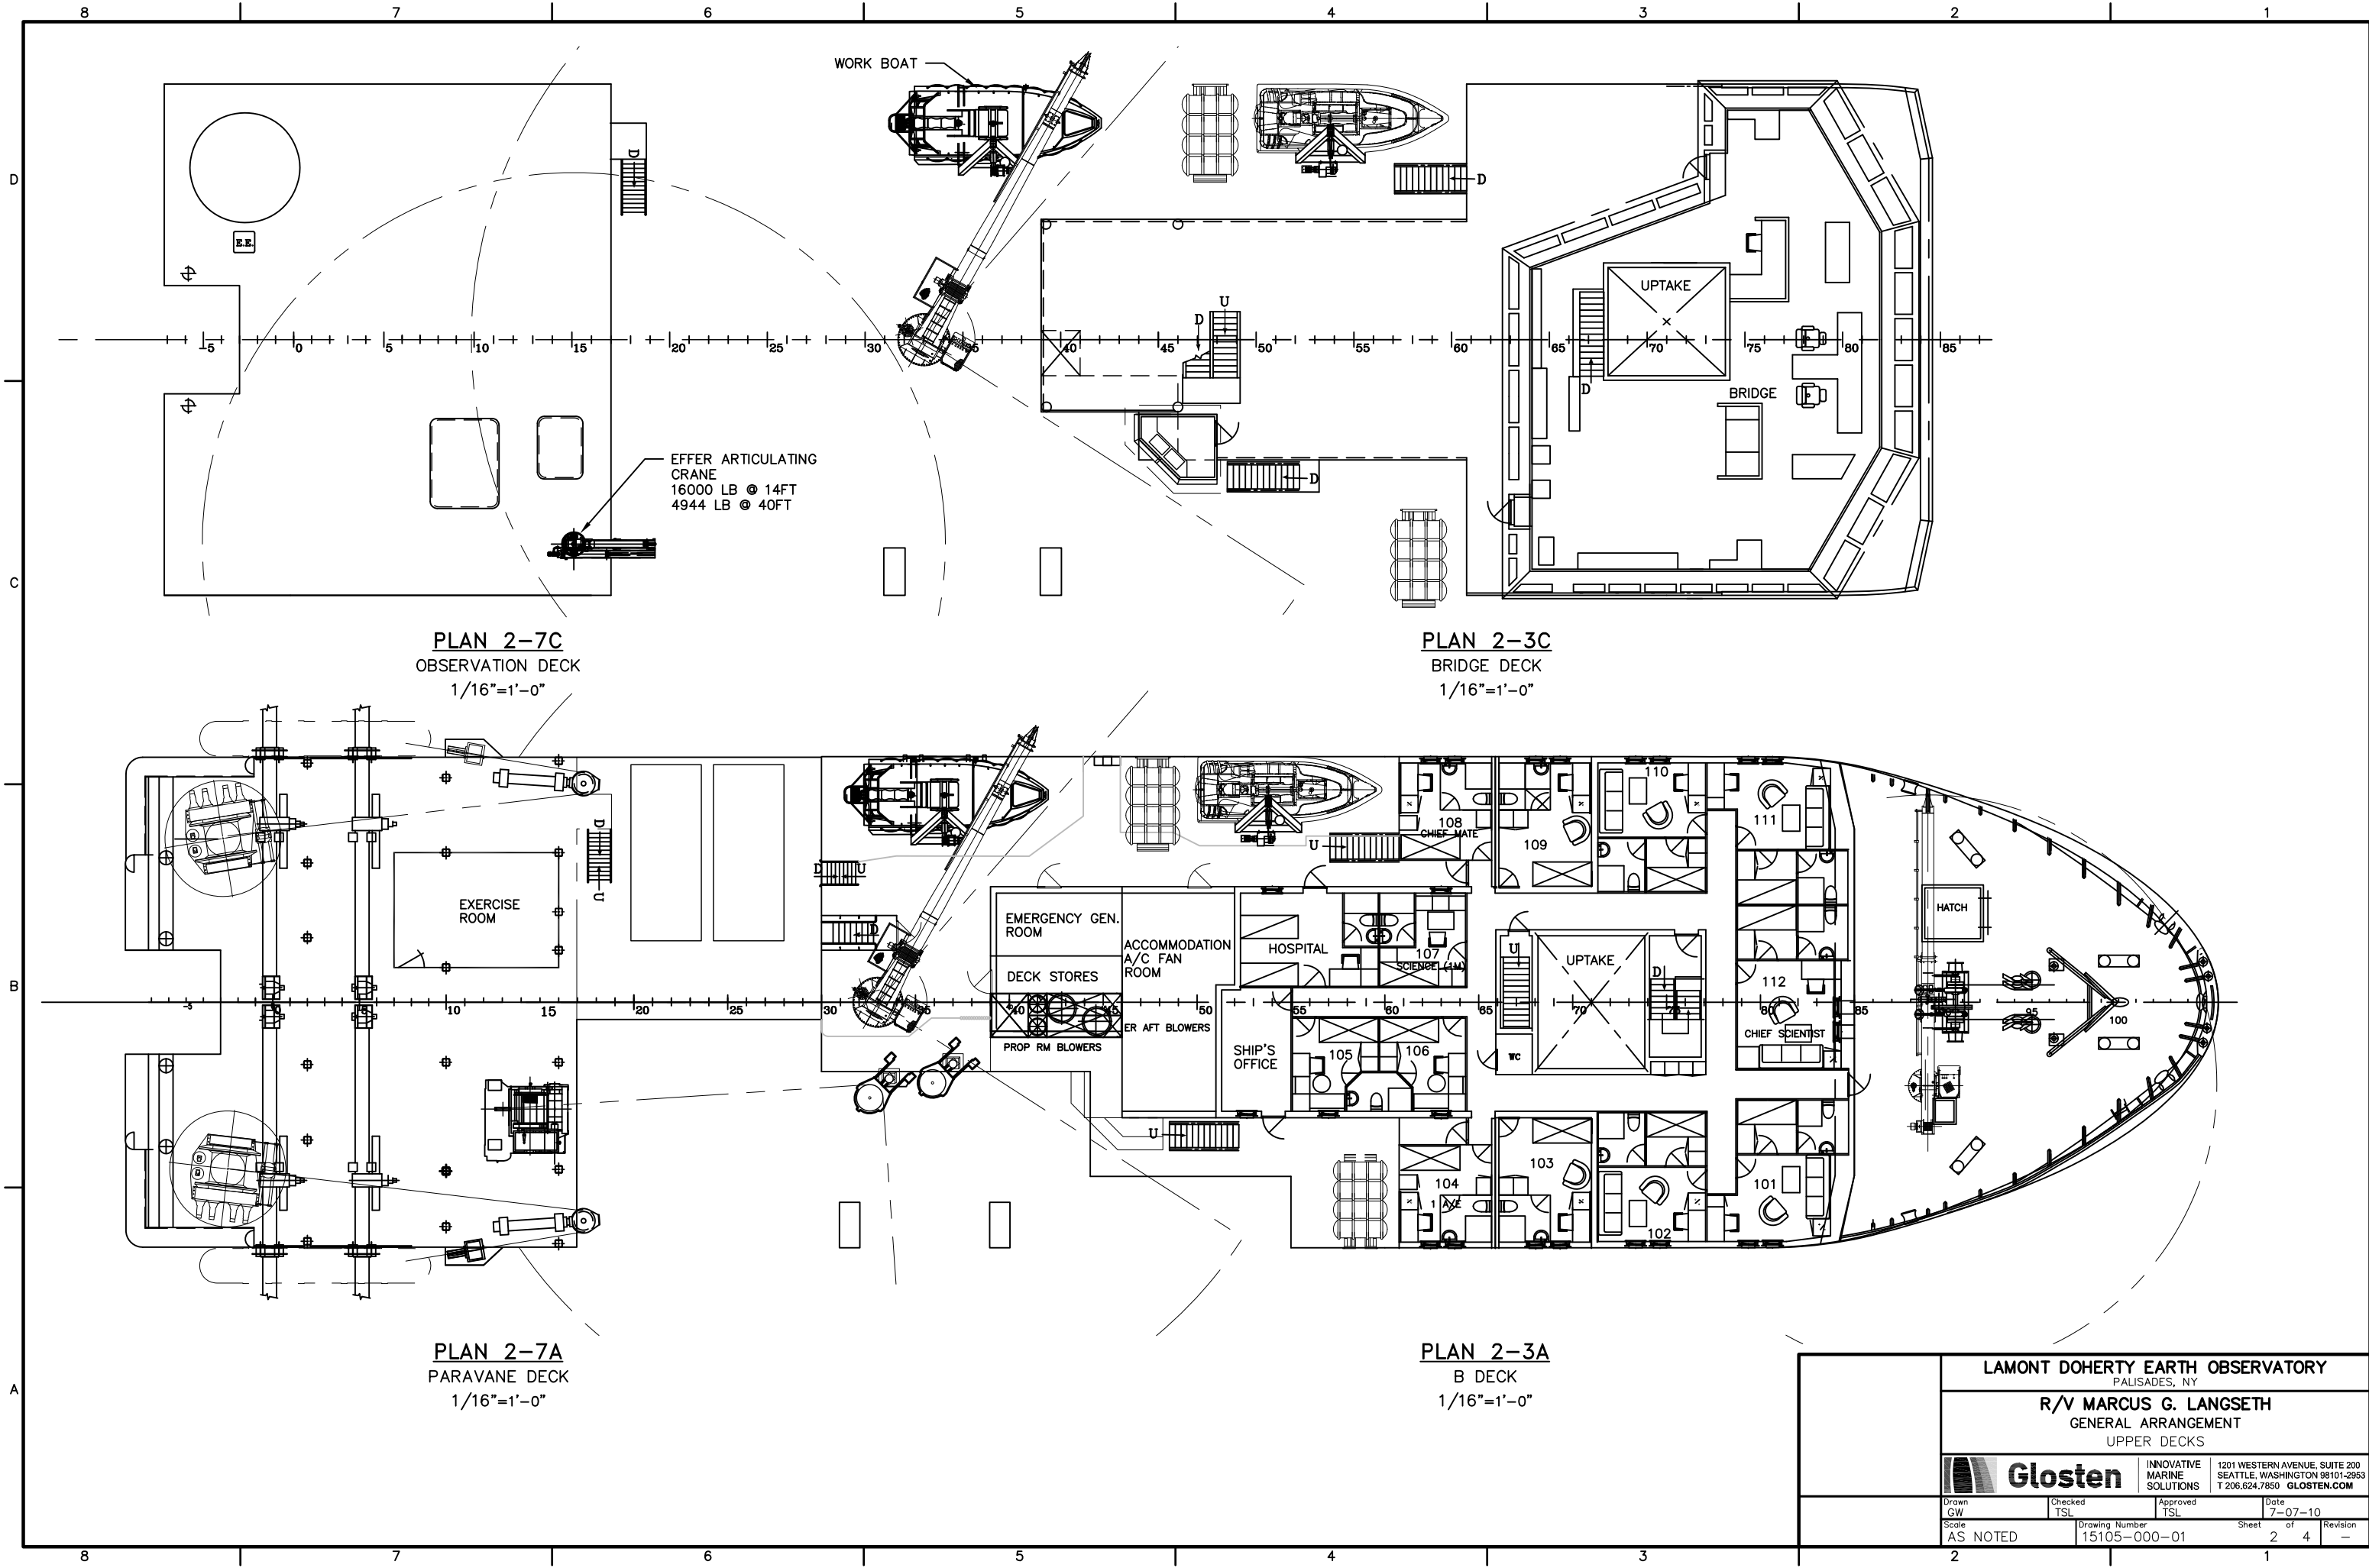

LAMONT DOHERTY EARTH OBSERVATORY PALISADES, NY			
R/V MARCUS G. LANGSETH GENERAL ARRANGEMENT UPPER DECKS			
 Glosten		INNOVATIVE MARINE SOLUTIONS	1201 WESTERN AVENUE, SUITE 200 SEATTLE, WASHINGTON 98101-2953 T 206.624.7850 GLOSTEN.COM
Drawn GW	Checked TSL	Approved TSL	Date 7-07-10
Scale AS NOTED	Drawing Number 15105-000-01	Sheet 2 of 4	Revision -

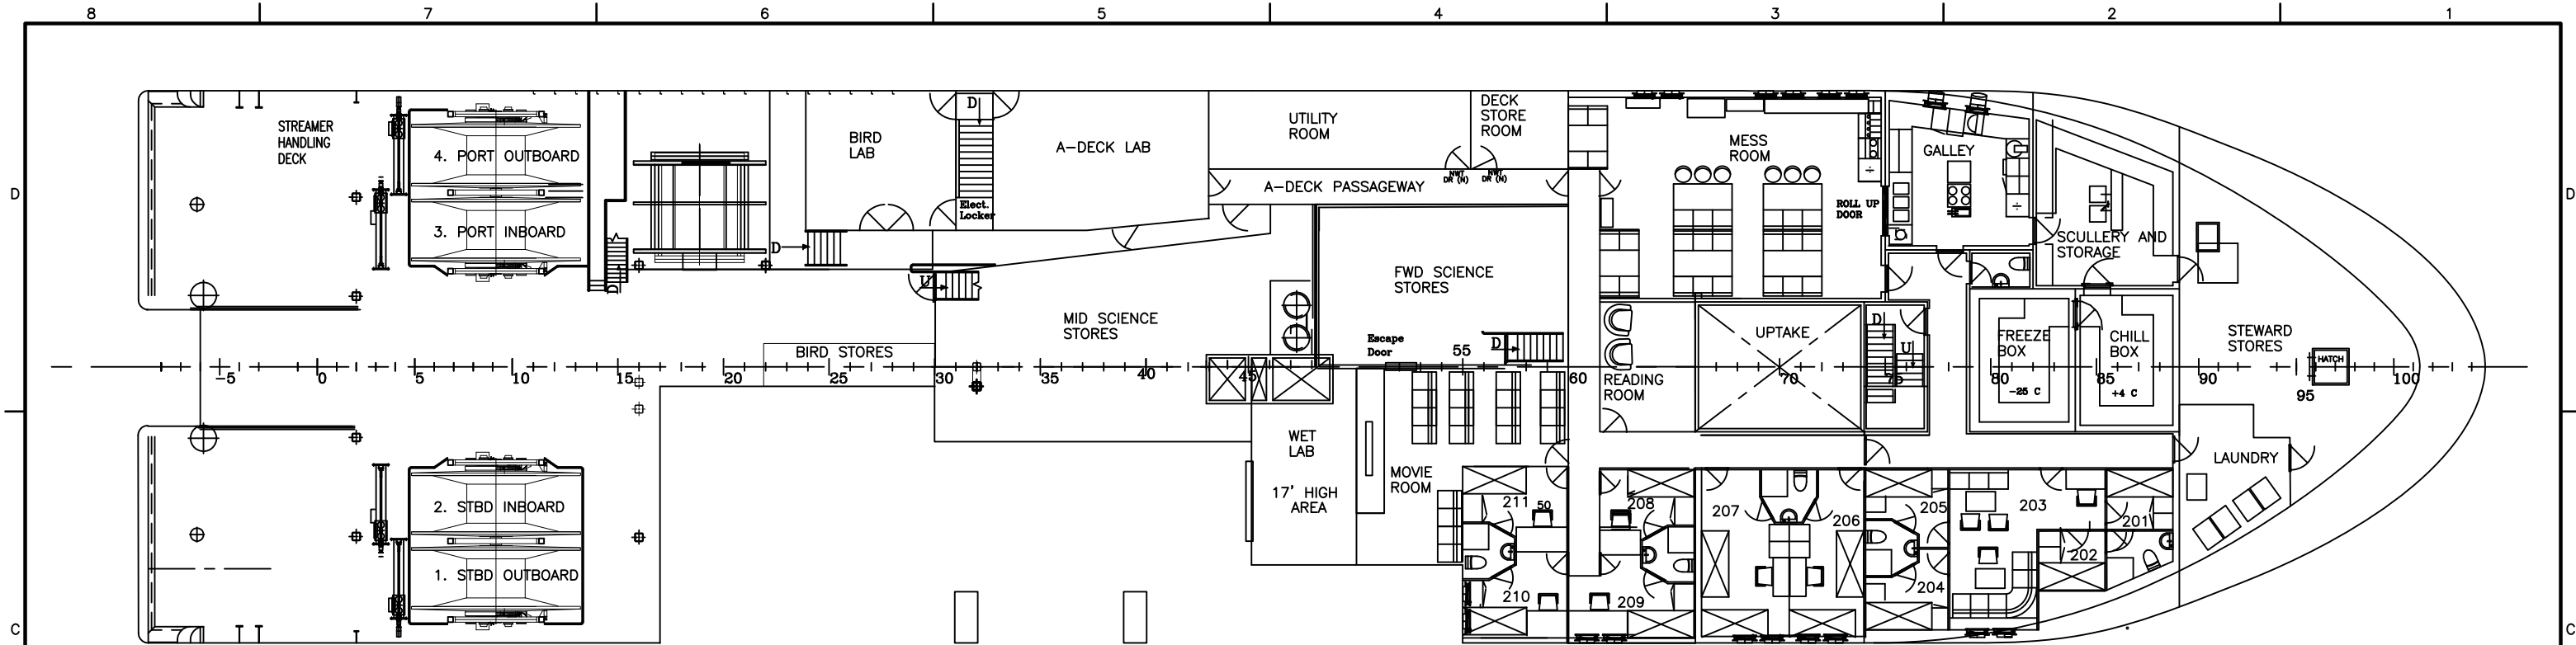


PLAN 3-4C
STREAMER DECK & A DECK
1/16"=1'-0"

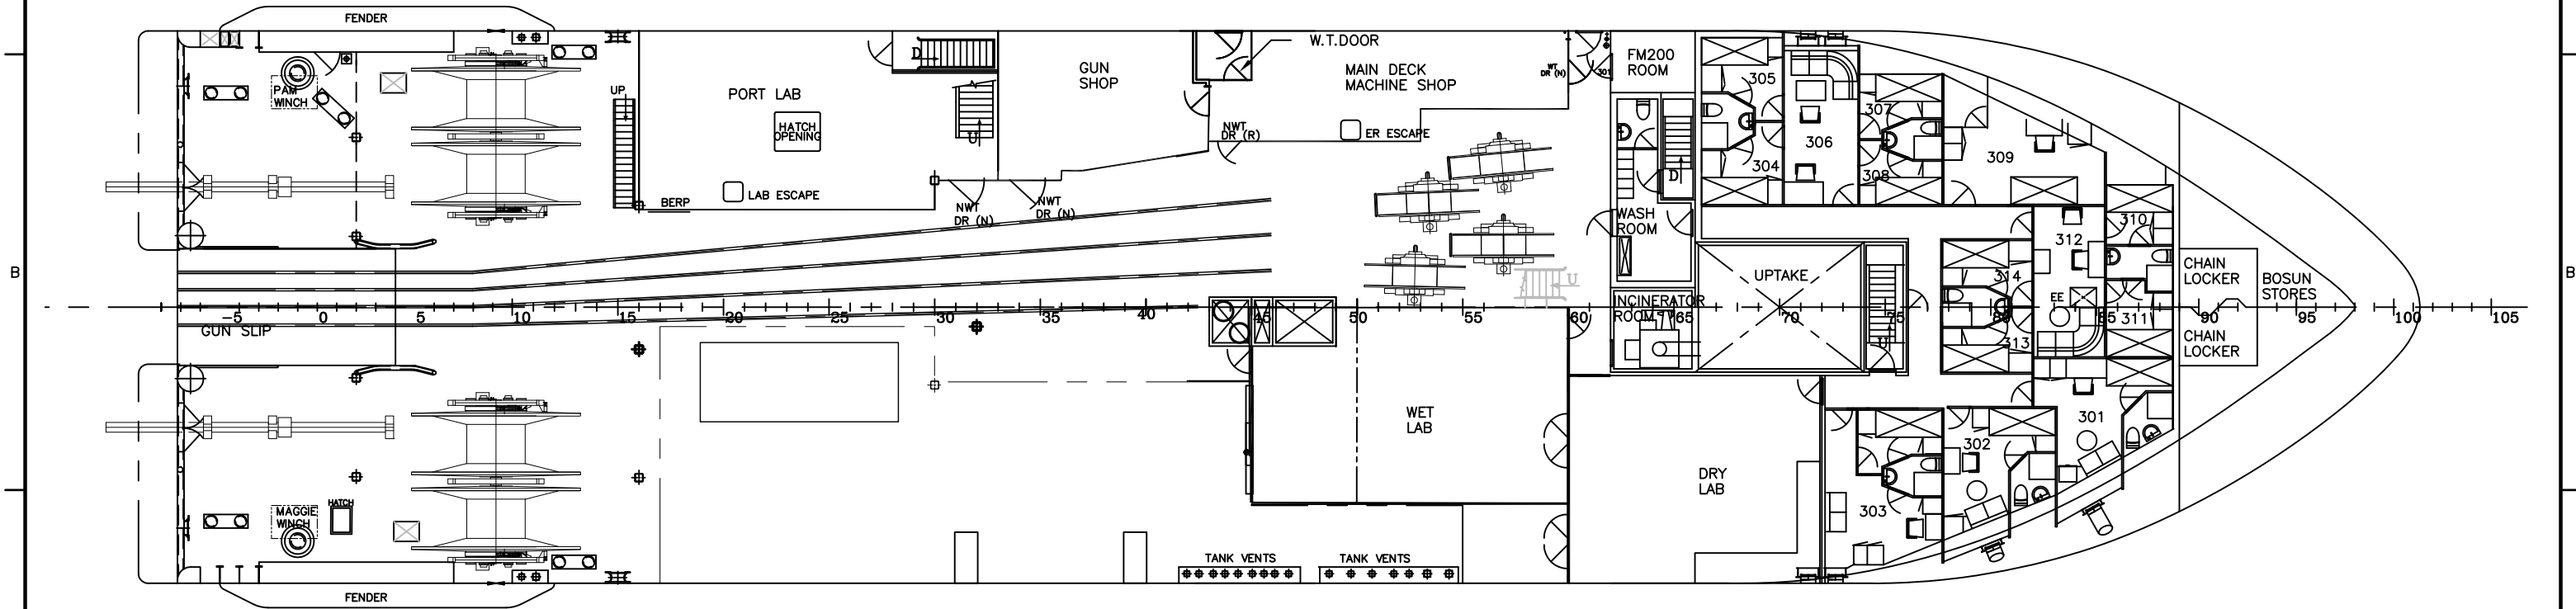


PLAN 3-4A
MAIN DECK
1/16"=1'-0"


LAMONT DOHERTY EARTH OBSERVATORY PALISADES, NY			
R/V MARCUS G. LANGSETH GENERAL ARRANGEMENT MAIN, A, & STREAMER DECKS			
		<small>INNOVATIVE MARINE SOLUTIONS</small> 1201 WESTERN AVENUE, SUITE 200 SEATTLE, WASHINGTON 98101-2953 T 206.624.7850 GLOSTEN.COM	
<small>Drawn</small> GW	<small>Checked</small> TSL	<small>Approved</small> TSL	<small>Date</small> 7-07-10
<small>Scale</small> AS NOTED	<small>Drawing Number</small> 15105-000-01	<small>Sheet</small> 3 of 4	<small>Revision</small> -

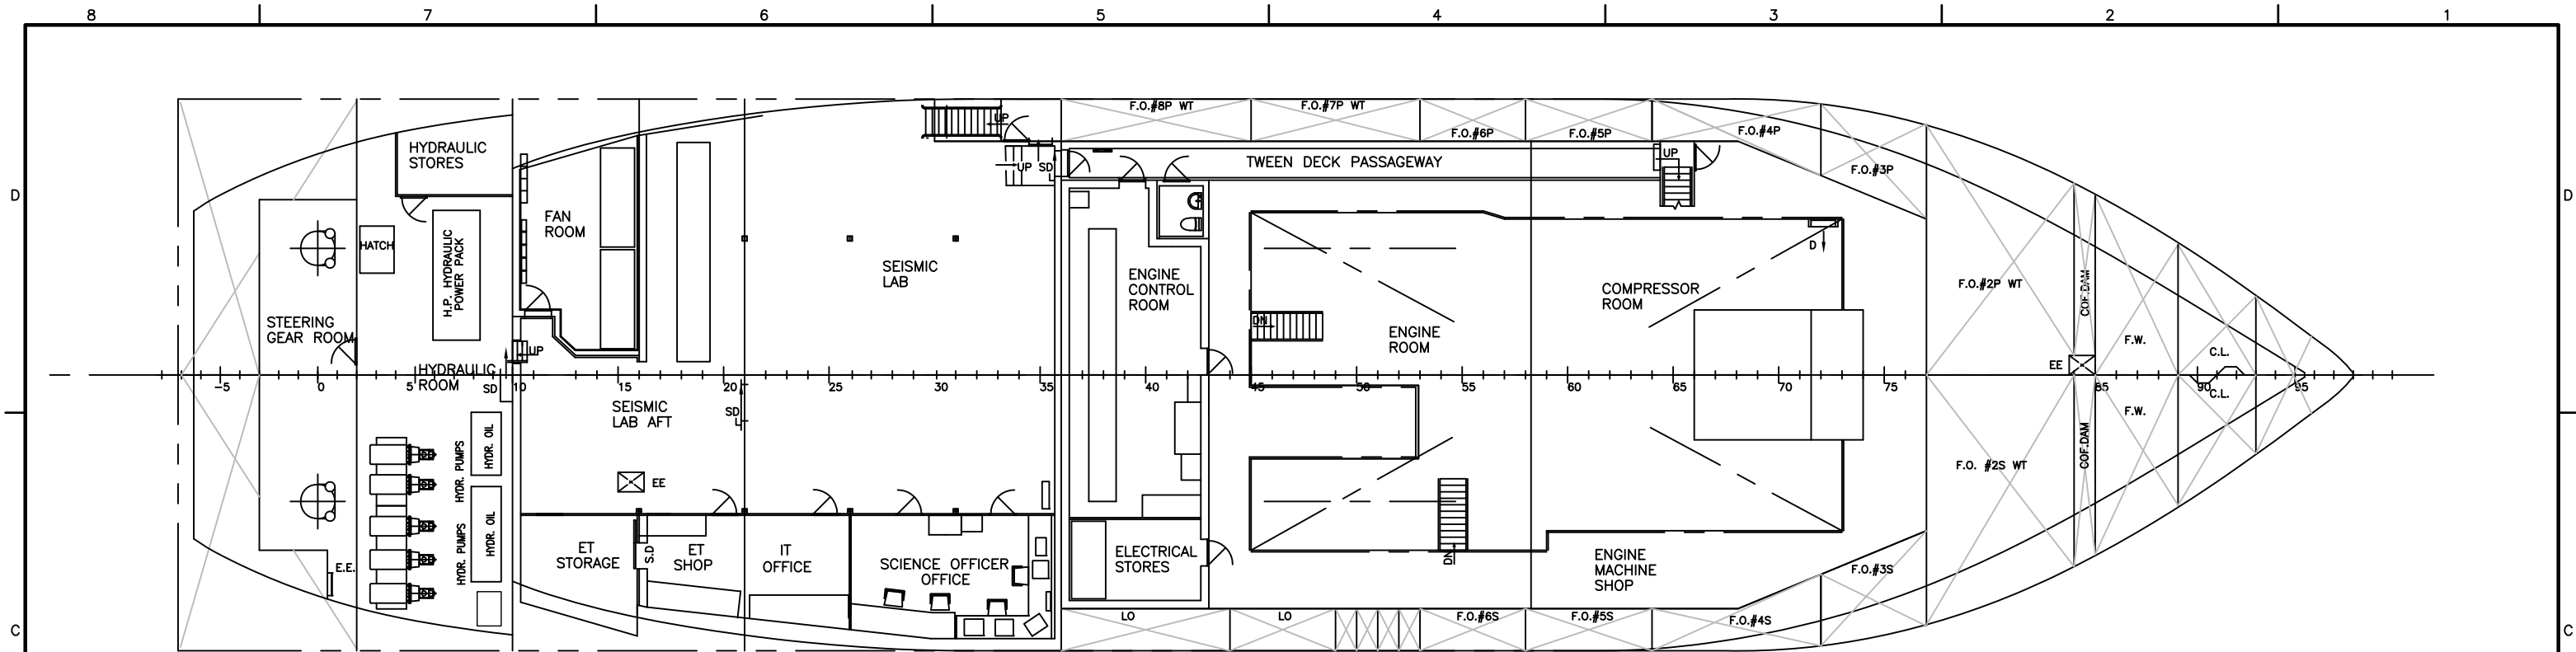

PLAN 3-4C
PLATFORM DECK
1/16"=1'-0"

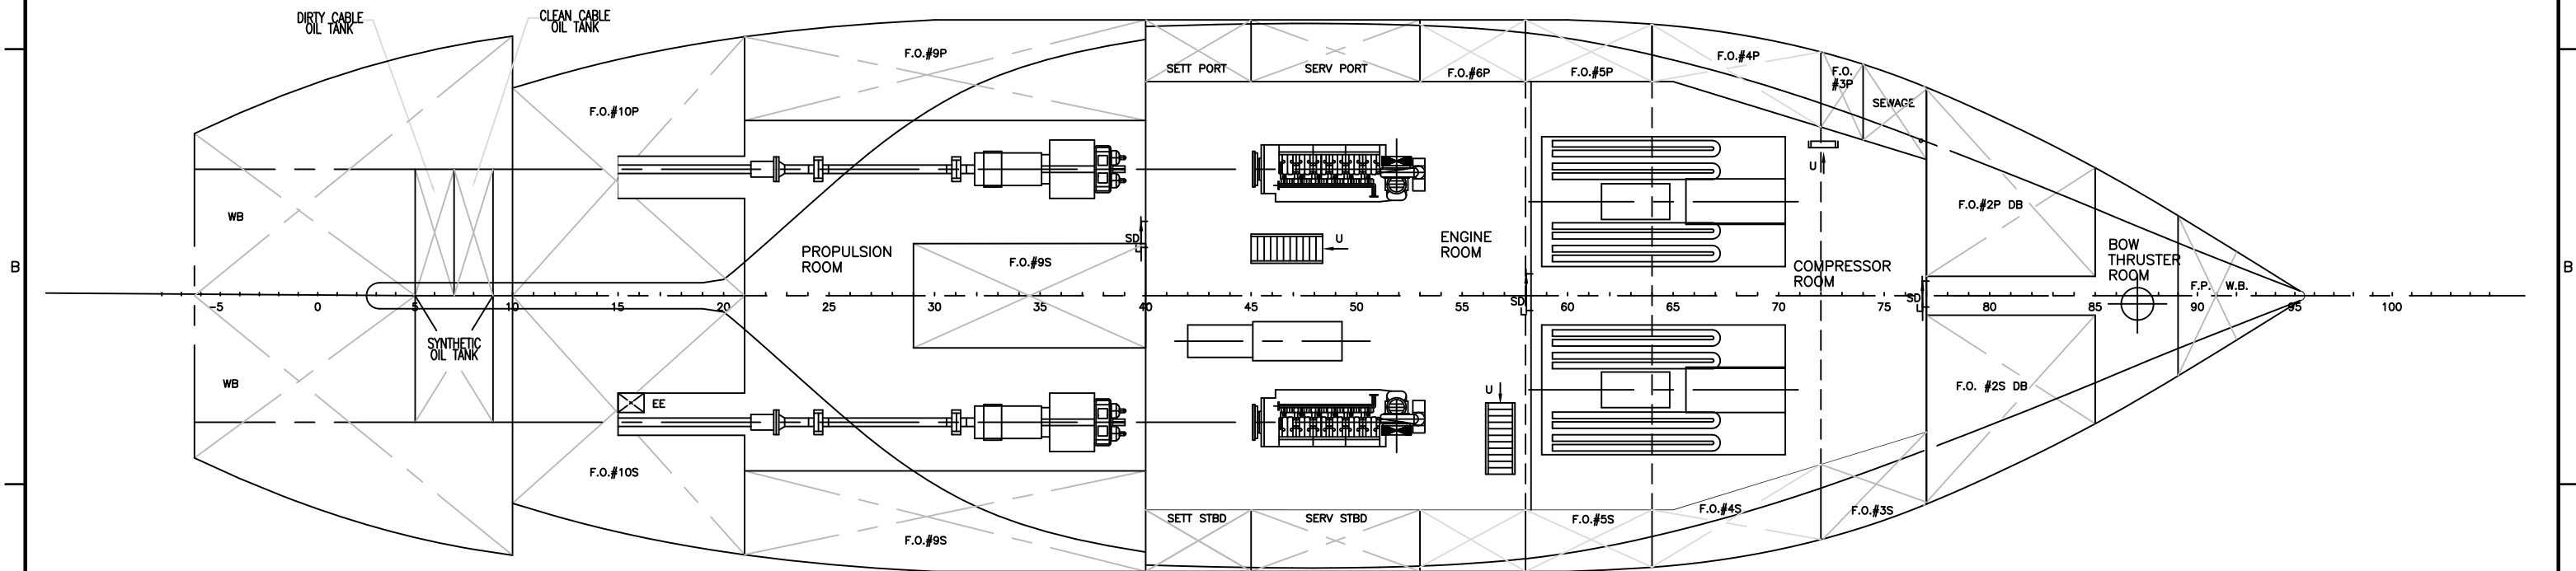

PLAN 3-4A
TANK TOP
1/16"=1'-0"

LAMONT DOHERTY EARTH OBSERVATORY PALISADES, NY			
R/V MARCUS G. LANGSETH GENERAL ARRANGEMENT OBSERVATION DECK HOUSE REMOVAL & NEW HATCH			
 Glosten		<small>INNOVATIVE MARINE SOLUTIONS</small> <small>1201 WESTERN AVENUE, SUITE 200 SEATTLE, WASHINGTON 98101-2953 T 206.624.7850 GLOSTEN.COM</small>	
Drawn GW	Checked TSL	Approved TSL	Date 7-07-10
Scale AS NOTED	Drawing Number 15105-000-01	Sheet 4 of 4	Revision -